


10.38 LAMINATED CLEAR GLSS TO AS1288

01

PLASTERBOARD WALL

PW306 CORNER POST

PW309 MULLION 25X13

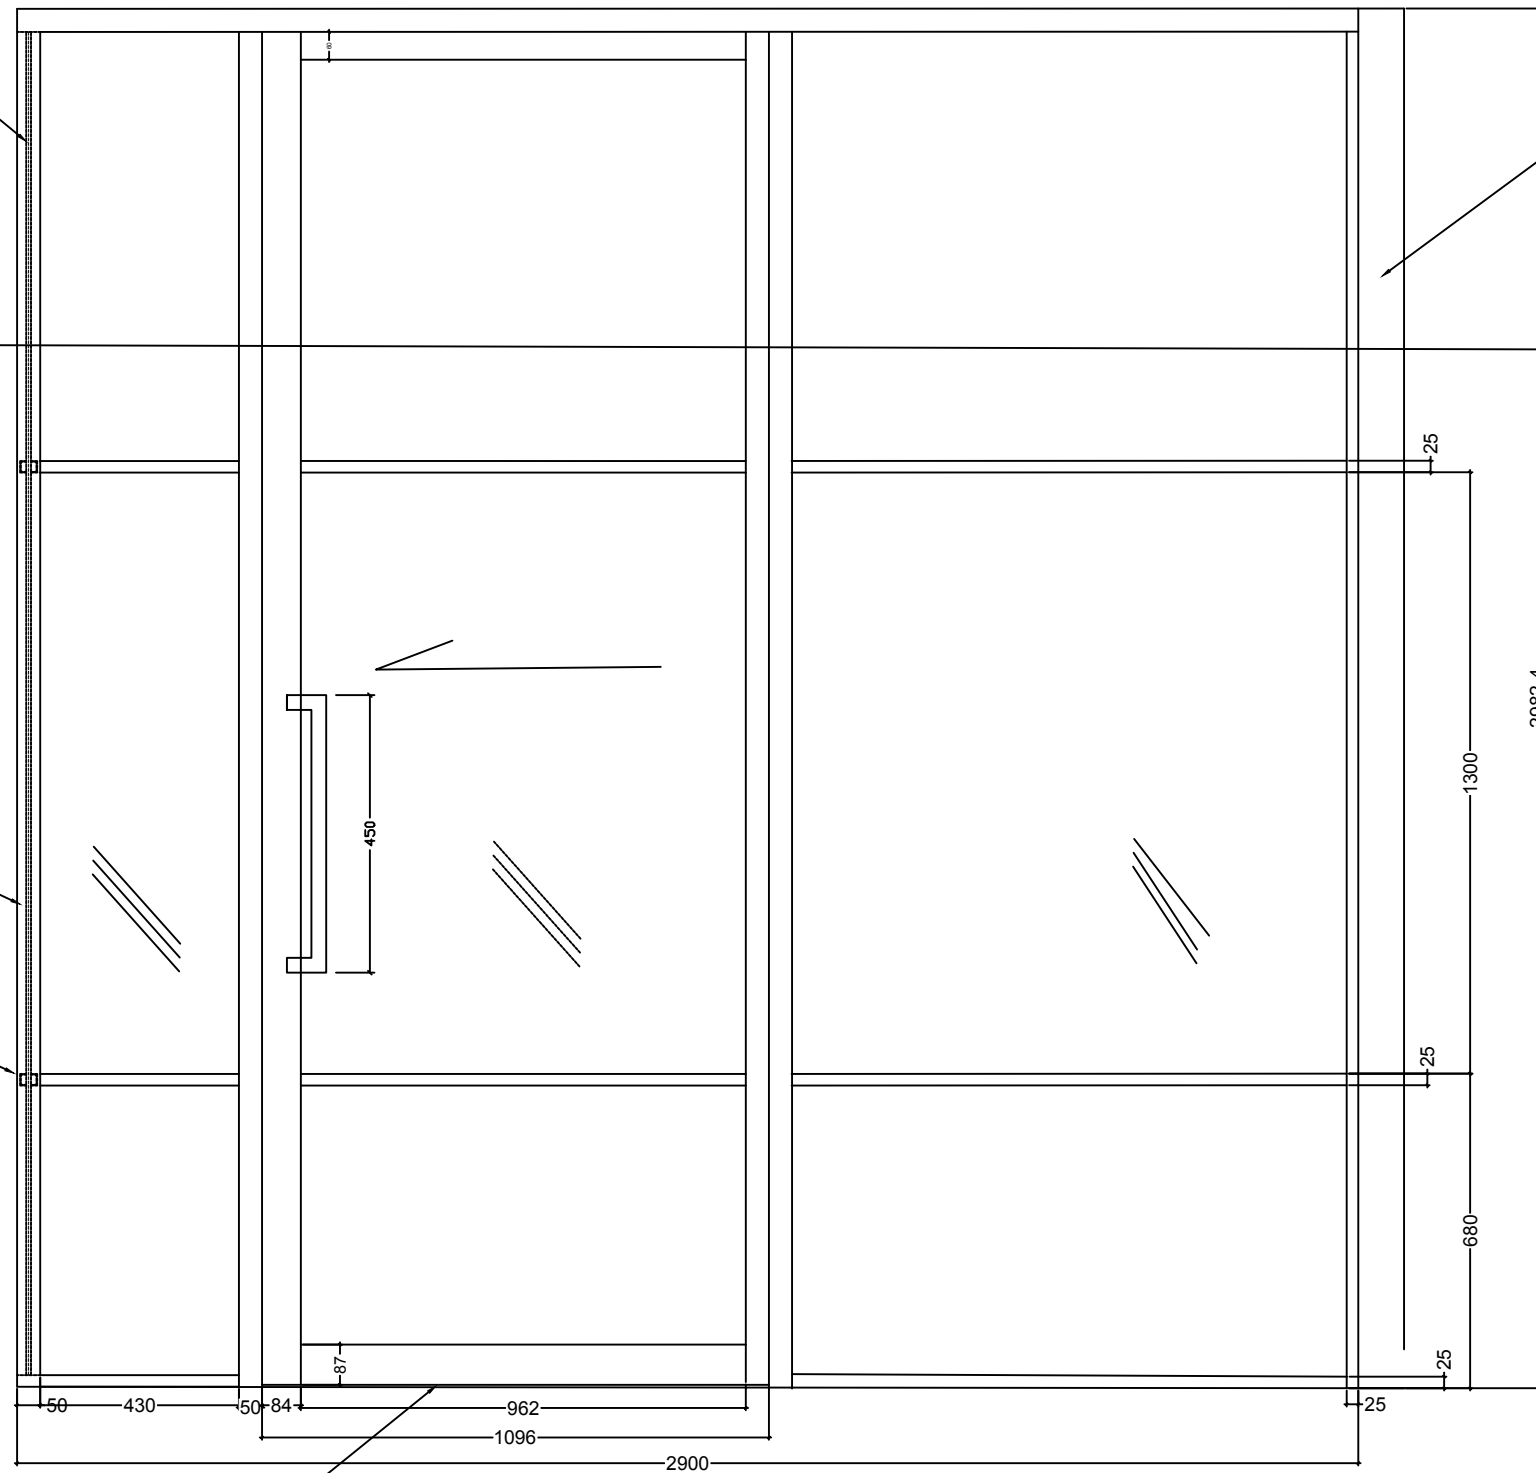

PW BRUSH SEAL

01
PS01

FRONT ELEVATION
LEFT HAND ENTRY

A FOR CONSTRUCTION 21/10/20

REV DESCRIPTION DATE

PANELWALL AUSTRALIA PTY LTD

14 / 63 NORMAN STREET
PEAKHURST, NSW 2210
PHONE: 02 9435 0347



PROJECT :

PANELWALL
STANDARD DRAWING
THIN 50

TITLE :

FRONT L/H ELEVATION
R/H PLASTERBOARD WALL
WITH L/H GLASS POST
RETURN WALL

SCALE : (A3)

DESIGNED BY : CRAIG BRICKNELL

DRAWN BY : ANDREW PHANG

CHECKED BY : CRAIG BRICKNELL

APPROVAL BY : CRAIG BRICKNELL

DRAWING NO. PW-STD-SGLZ-SWD-ELV-E1

THIN 50