

10.38 LAMINATED CLEAR GLSS TO AS1288




PW309 MULLION 25X13

OFFSET S/STEEL PULL HANDLE & LW3573 LOCK WITH 3540-2 SS 45D HANDLE

PW309 MULLION 25X13

PLASTERBOARD WALL

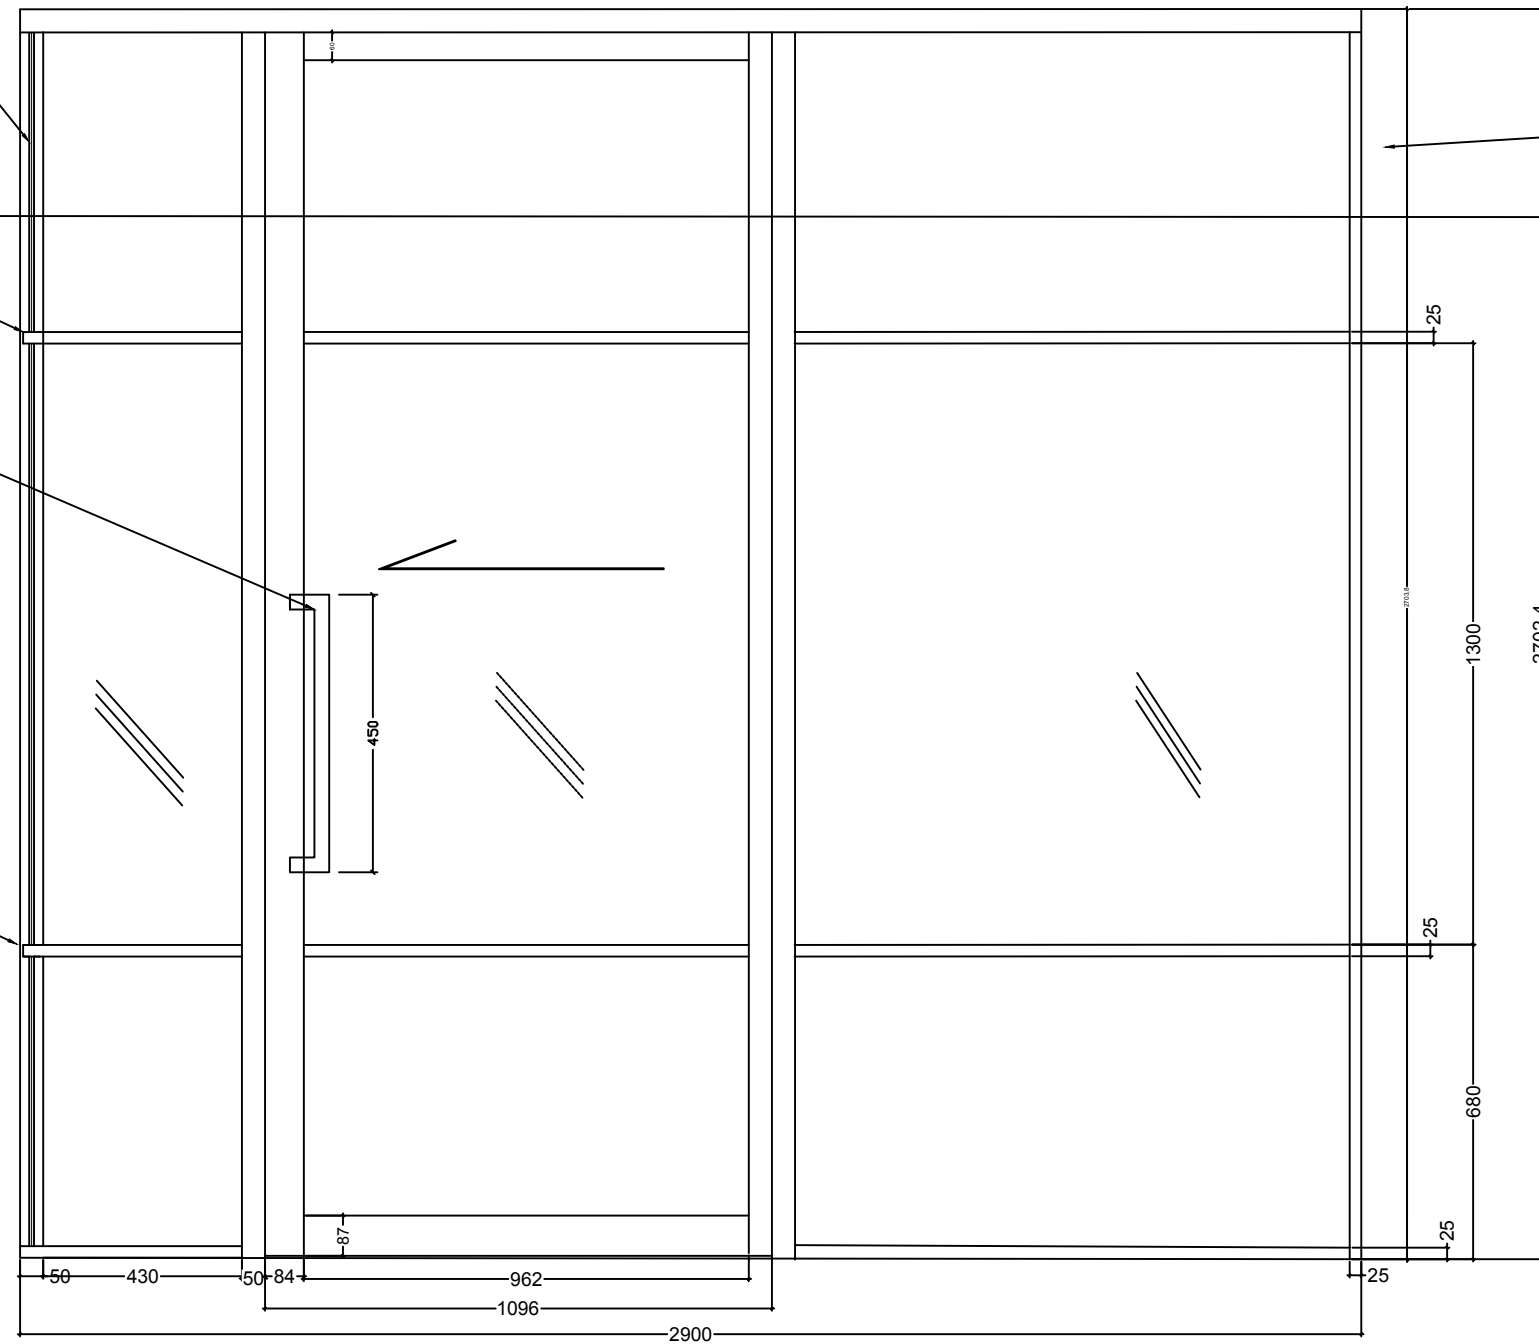

FRONT ELEVATION
LEFT HAND ENTRY

A FOR CONSTRUCTION 21/10/20

REV DESCRIPTION DATE

PANELWALL AUSTRALIA PTY LTD
14 / 63 NORMAN STREET
PEAKHURST, NSW 2210
PHONE: 02 9435 0347



PROJECT :

PANELWALL
STANDARD DRAWING
THIN 50

TITLE :
FRONT L/H ELEVATION
R/H PLASTERBOARD WALL AND
L/H GLASS WALL RETURN

SCALE :	(A3)
DESIGNED BY :	CRAIG BRICKNELL
DRAWN BY :	ANDREW PHANG
CHECKED BY :	CRAIG BRICKNELL
APPROVAL BY :	CRAIG BRICKNELL
DRAWING NO.:	PW-STD-SGLZ-SWD-ELV-E2

THIN 50